



CONTRACTOR SUBMITTAL

Project: Northwest Denison Development Utility Extension

EOR: Plummer

CMAR: Archer Western Construction

Date: 2/15/2025

Bid Package: Traffic Control Plan

SD #: 49

Title: TCP - Lil old Rd/Eisenhower Rd.

Conformed Document Reference:

Notes:

Denison, please advise when we are to notify the residents and provide fliers accordingly.

If any other comments on the TCP are had please advise and we can revise accordingly.

Contractor's Stamp of Approval



We have verified that the equipment or material contained in this submittal is in accordance with the requirements specified in the Contract Documents with no exceptions.



We have verified that the equipment or material contained in this submittal is in accordance with the requirements specified in the Contract Documents with the clarifications noted.

Signed:



Bob R...


02/15/2025

ZOOMED IN VIEW OF WORK AREA



Date: 2/13/2025 Author: Jeff Schuessler Project: EISENHOWER RD & LIL OLD RD
 Contractor: SYB City: DENISON


Comments:
 PHASE 1 OF 2

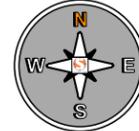

This plan is for illustrative purposes only and is not intended to relieve the contractor from the requirements of the contract documents or their responsibility to traffic

LEGEND

- ▼ EASTBOUND DETOUR ROUTE
- ▲ NORTHBOUND DETOUR ROUTE
- ▼ SOUTHBOUND DETOUR ROUTE
- TYPE III
- WORK AREA

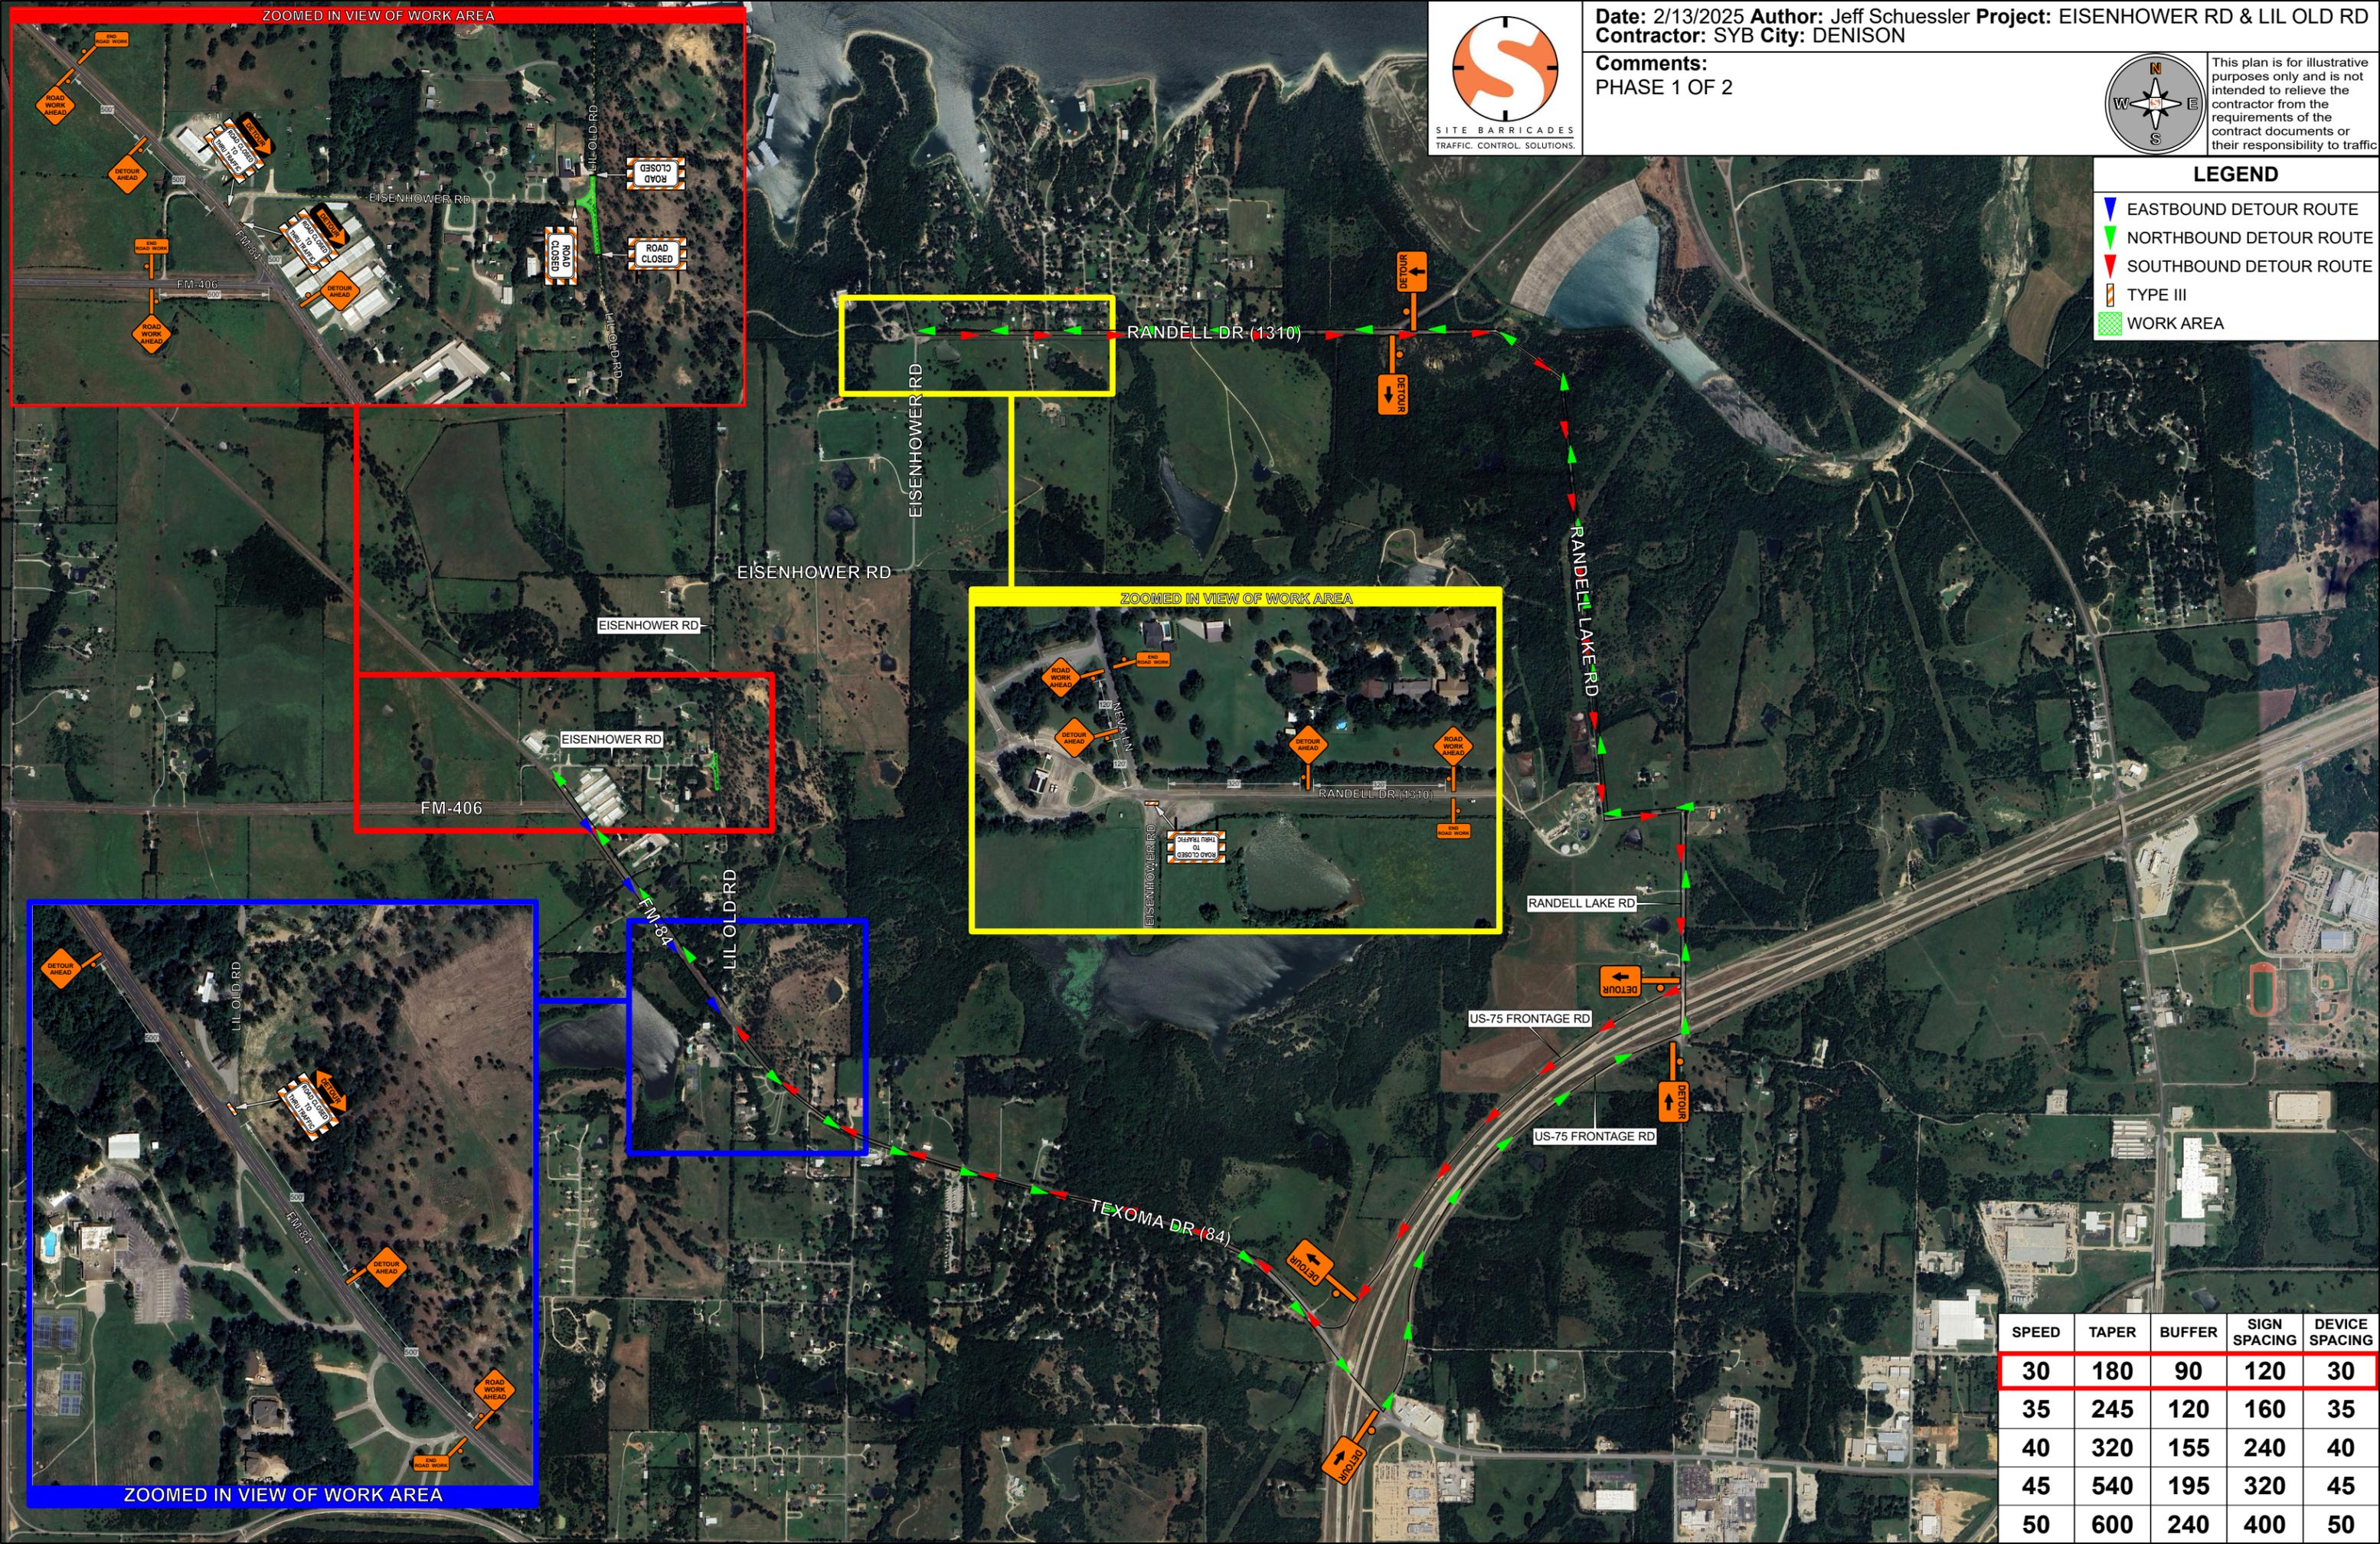

SPEED	TAPER	BUFFER	SIGN SPACING	DEVICE SPACING
30	180	90	120	30
35	245	120	160	35
40	320	155	240	40
45	540	195	320	45
50	600	240	400	50

PHASE 2



SITE BARRICADES
TRAFFIC CONTROL SOLUTIONS

Date: 2/13/2025 Author: Jeff Schuessler Project: EISENHOWER RD & LIL OLD RD
Contractor: SYB City: DENISON


Comments:
PHASE 1 OF 2




This plan is for illustrative purposes only and is not intended to relieve the contractor from the requirements of the contract documents or their responsibility to traffic

LEGEND

-  TYPE III
-  EASTBOUND DETOUR ROUTE
-  WESTBOUND DETOUR ROUTE
-  WORK AREA

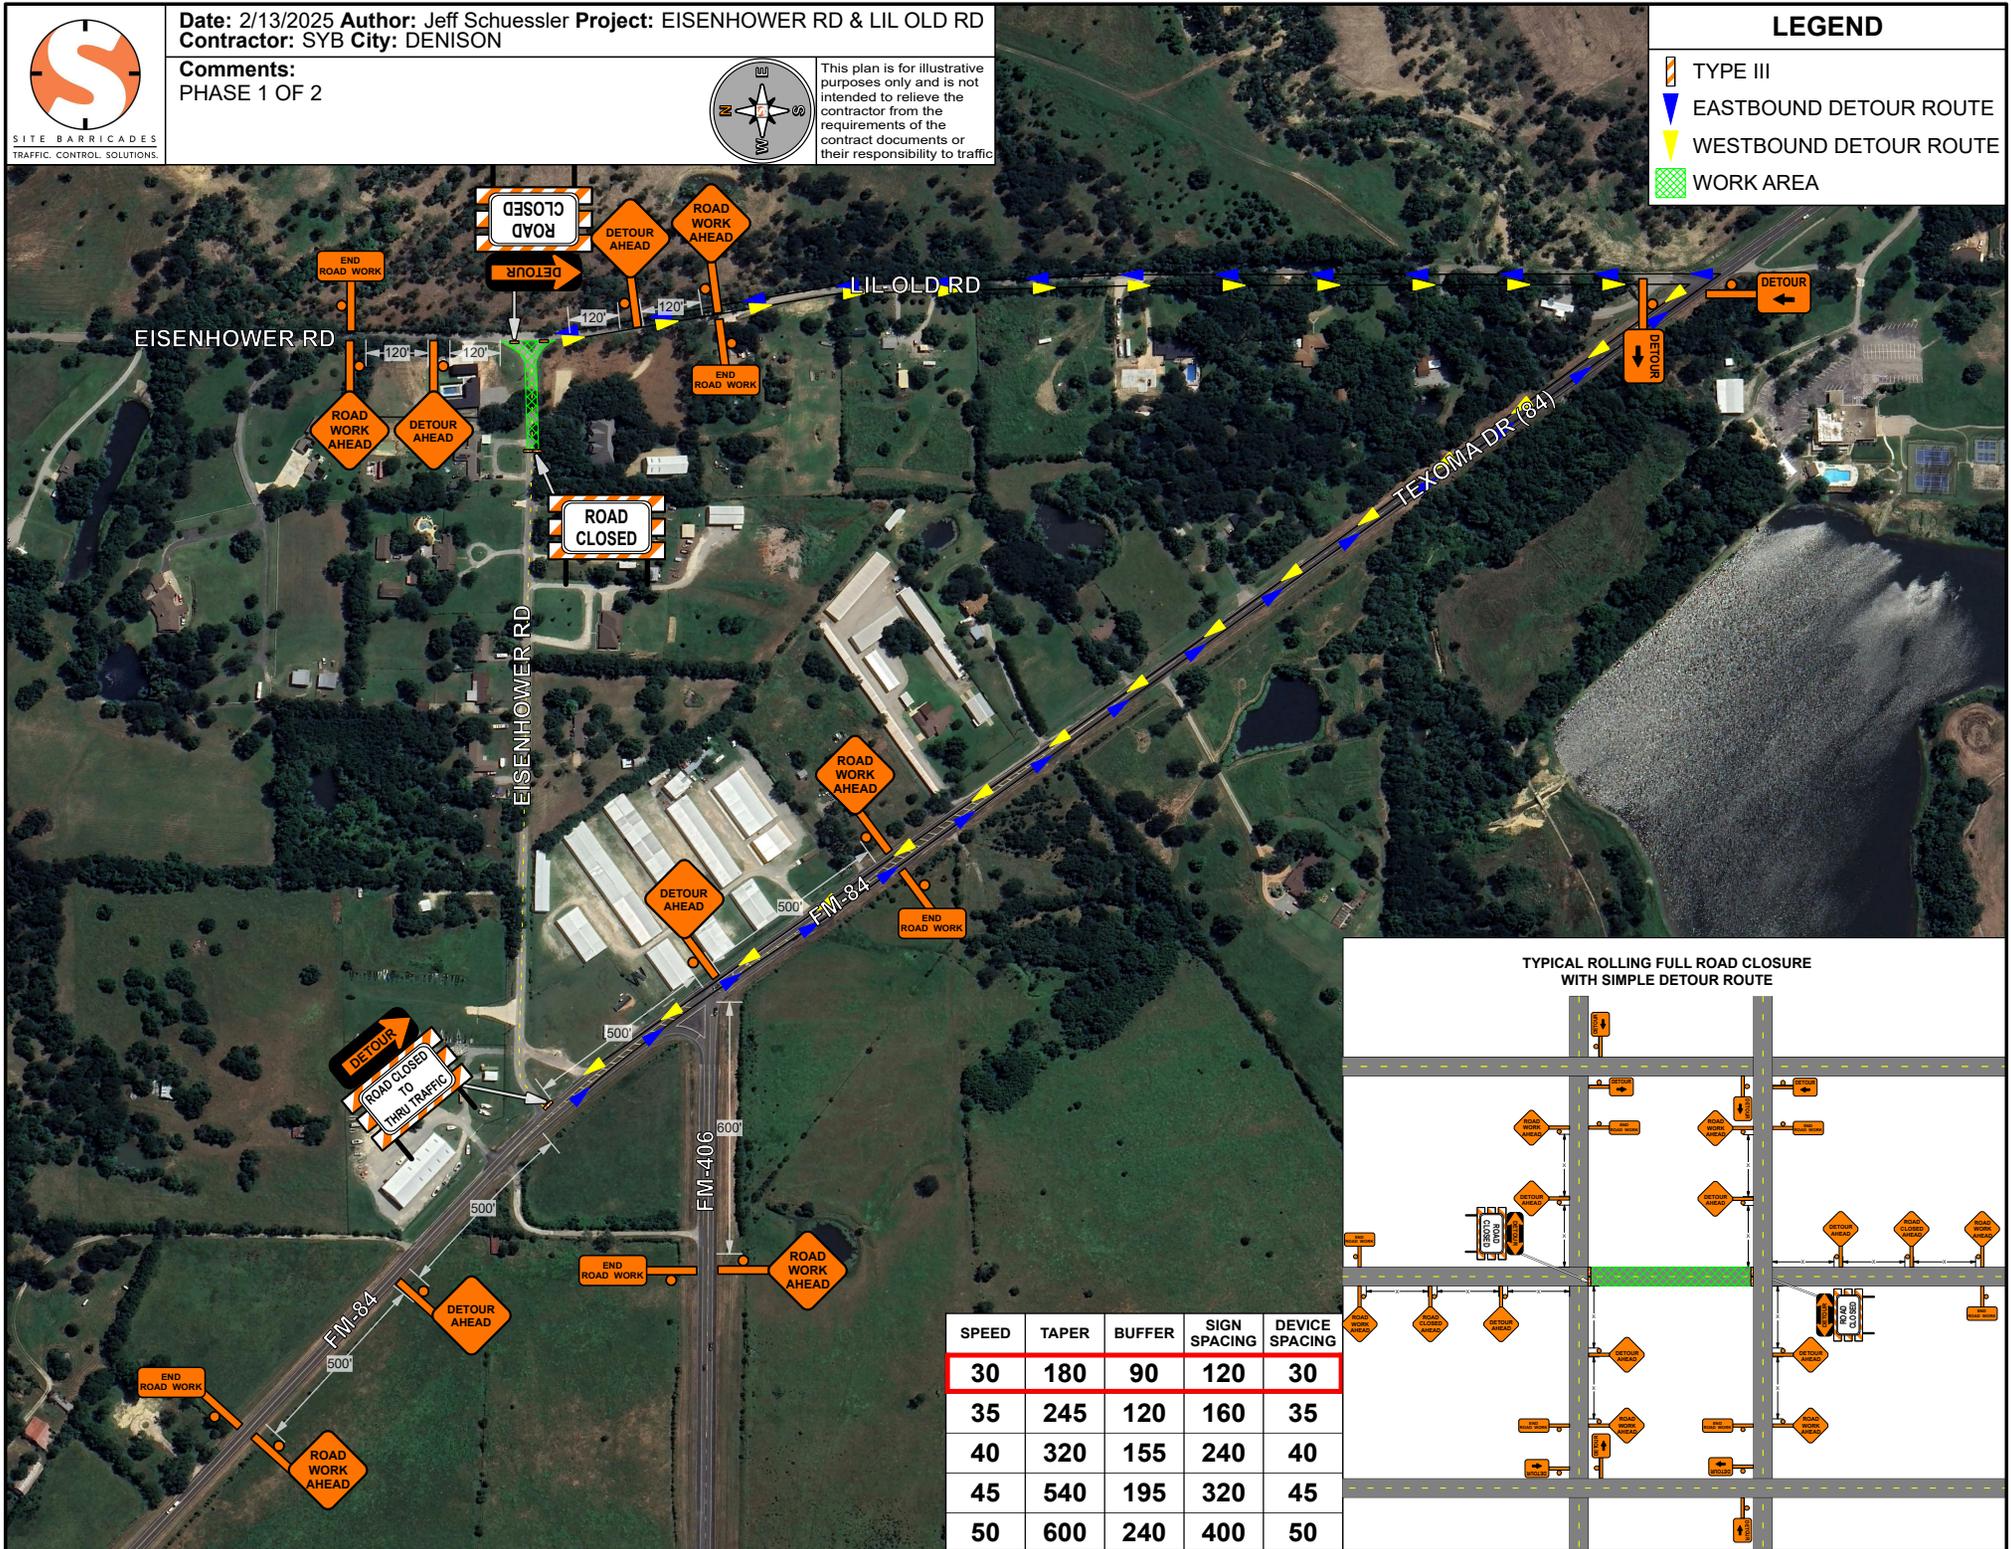

TYPICAL ROLLING FULL ROAD CLOSURE WITH SIMPLE DETOUR ROUTE

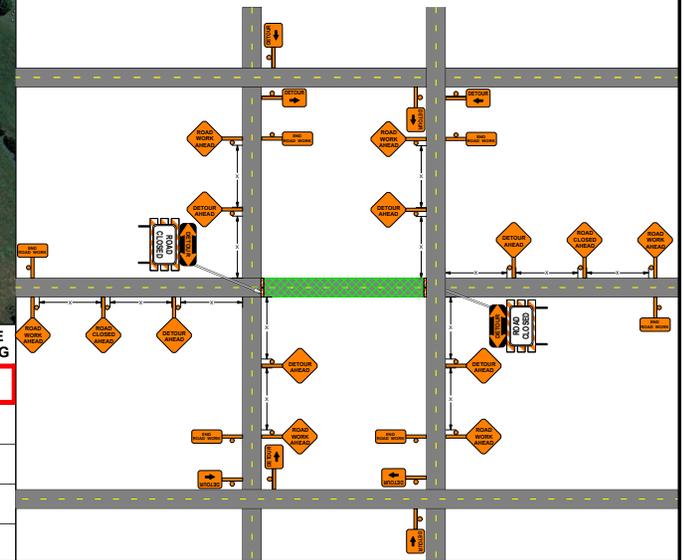

SPEED	TAPER	BUFFER	SIGN SPACING	DEVICE SPACING
30	180	90	120	30
35	245	120	160	35
40	320	155	240	40
45	540	195	320	45
50	600	240	400	50